

Objekt: Beatenberg 5 EPH 2 MFH
 Bauherr: Watt 2000 GmbH, Beatenbergstrasse 111, 3800 Unterseen

Fassaden MFH A B

ZENGER Architektur

Mst 1:100

Plan Nr.	27-002-031	Proj. Nr.	070/2018/2000
Datum	03.09.2017	Planphase	AO
Rev.	05.09.2017		
Rev.	05.12.2017		
Rev.	22.01.2018		
Rev.	12.05.2018		

Beatenbergstrasse 111
3800 Unterseen


Architekturbüro
Tel. 033 / 922 83 61

E-Mail: info@zenger-architektur.ch
 Nostal: 079 / 344 96 72


KOTEN: Fixpunkt: 1156.297 m ü.M.
 MFH A: 1147.59 m ü.M. = -8.735 m = OKFEG
 MFH B: 1146.41 m ü.M. = -9.965 m = OKFEG

Bauherr: -----
 Grundigentümer: -----
 Architekt: -----


Fassaden West

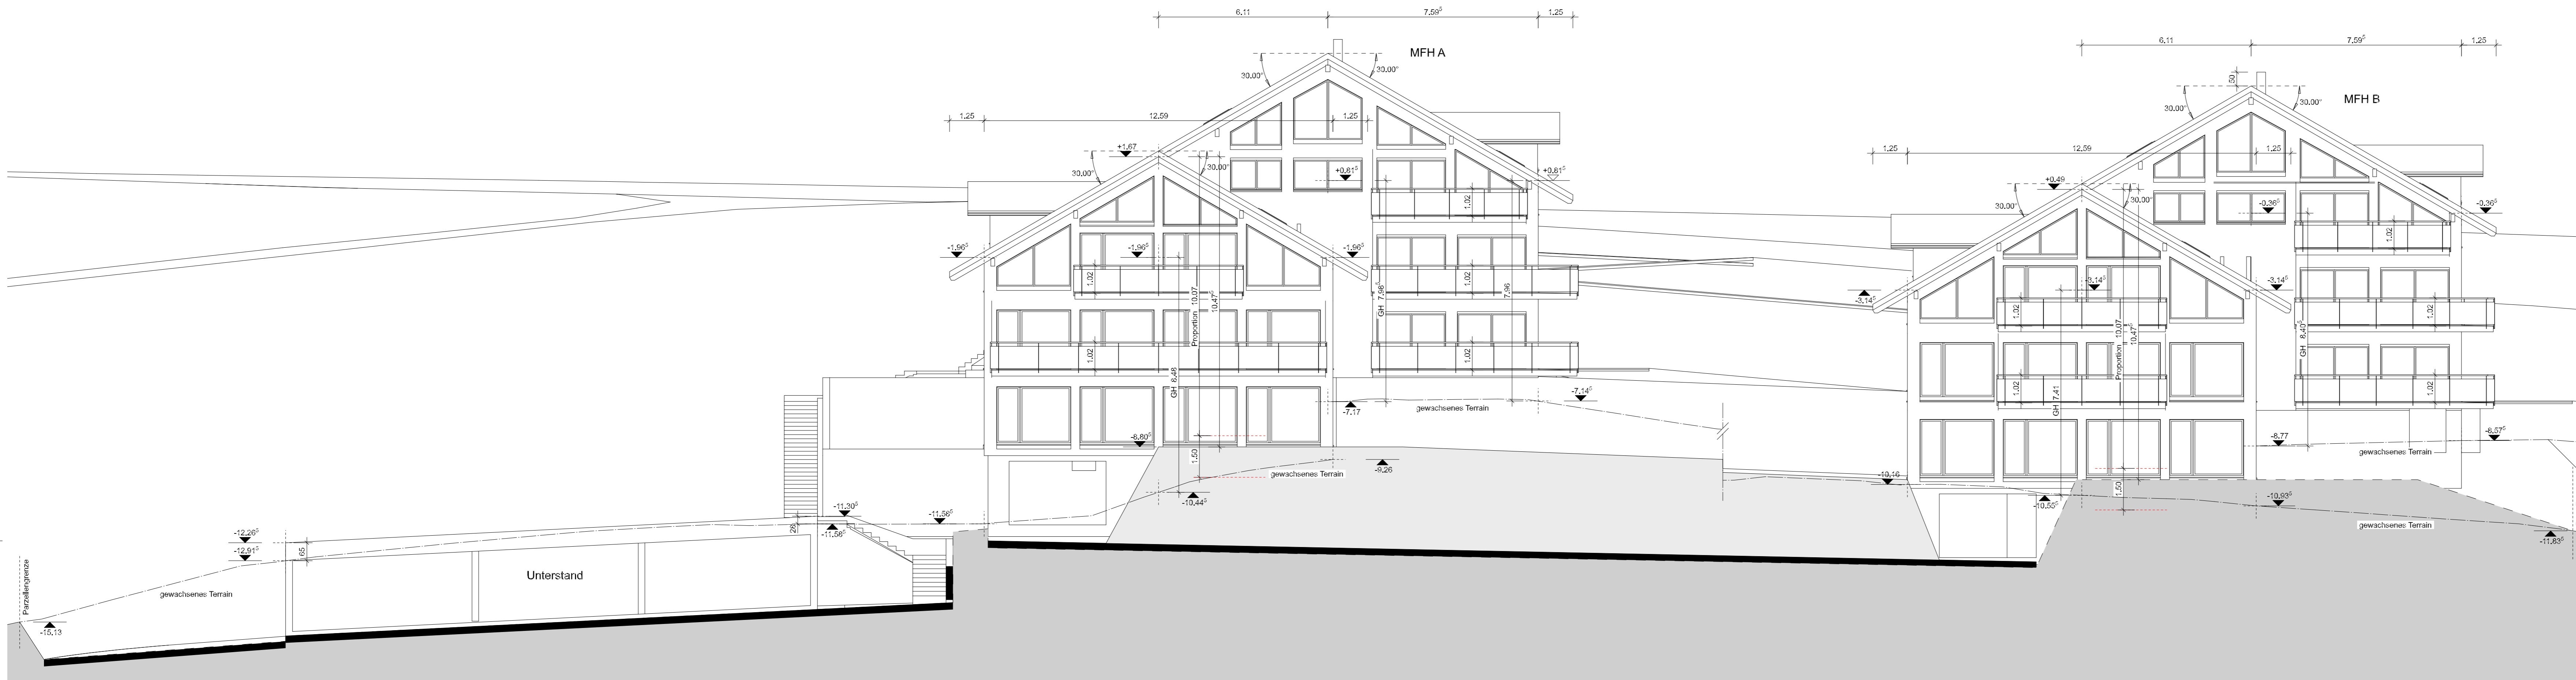


Fassaden Nord Haus A

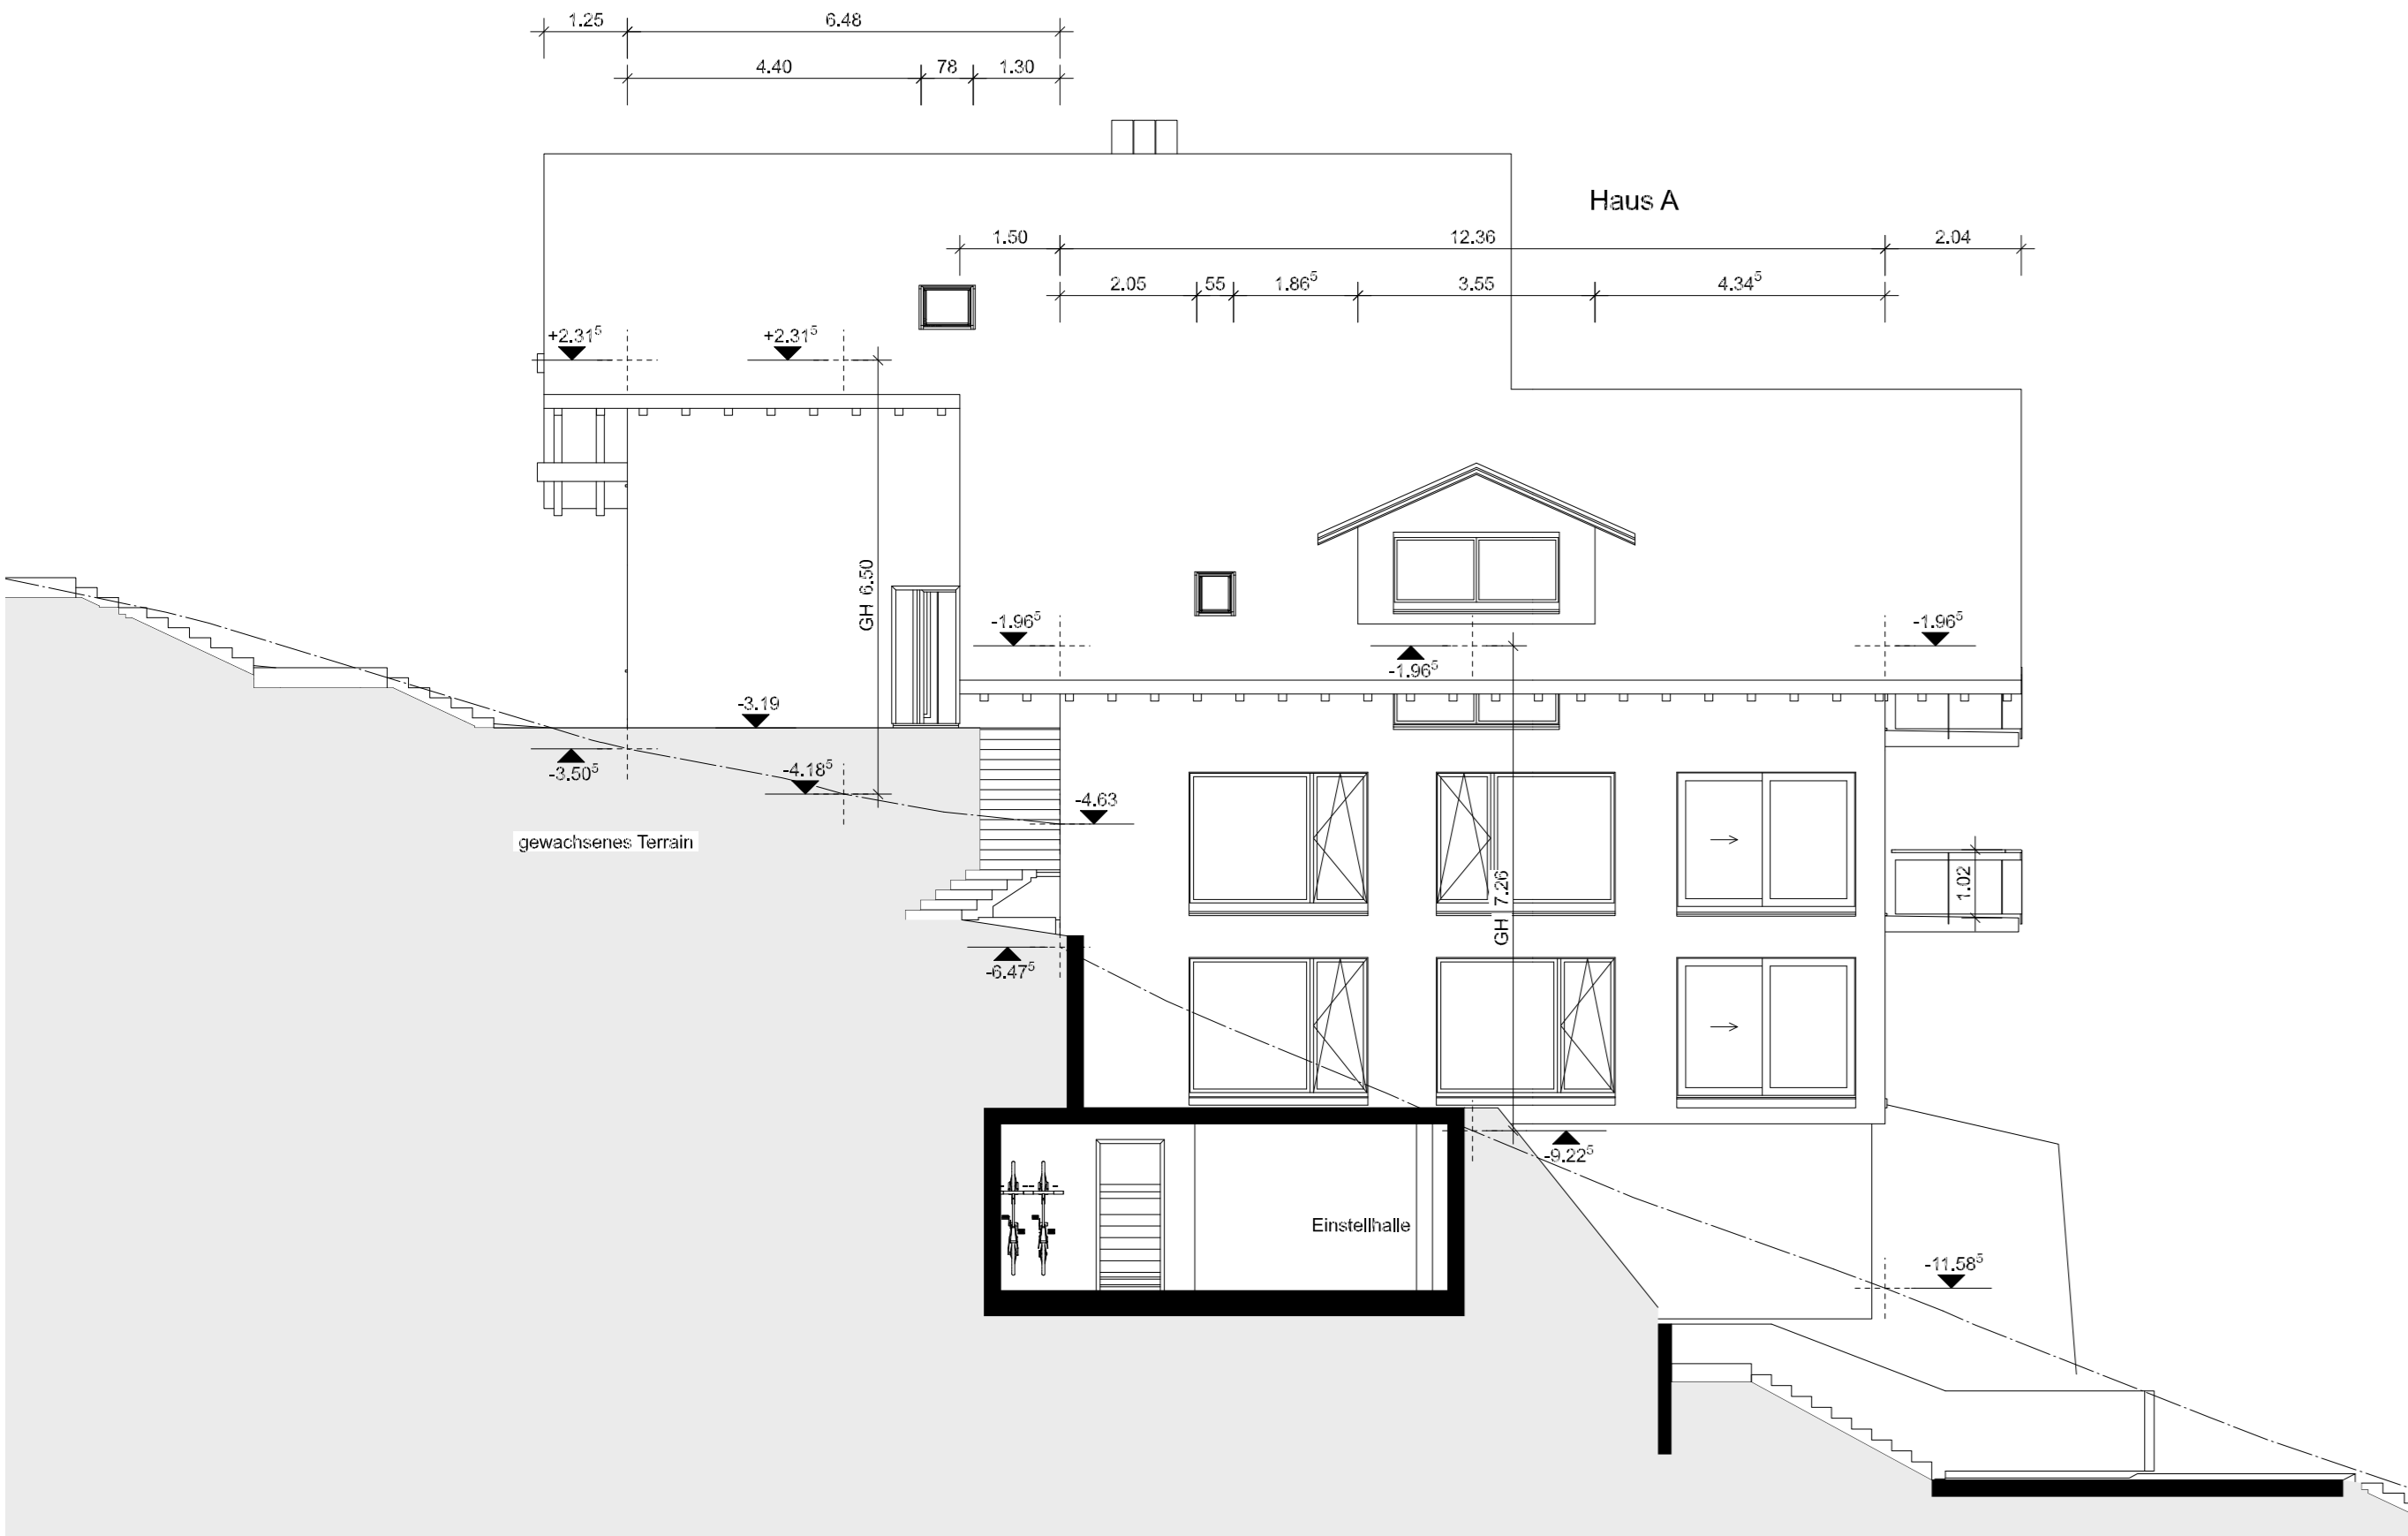


Fassaden Ost

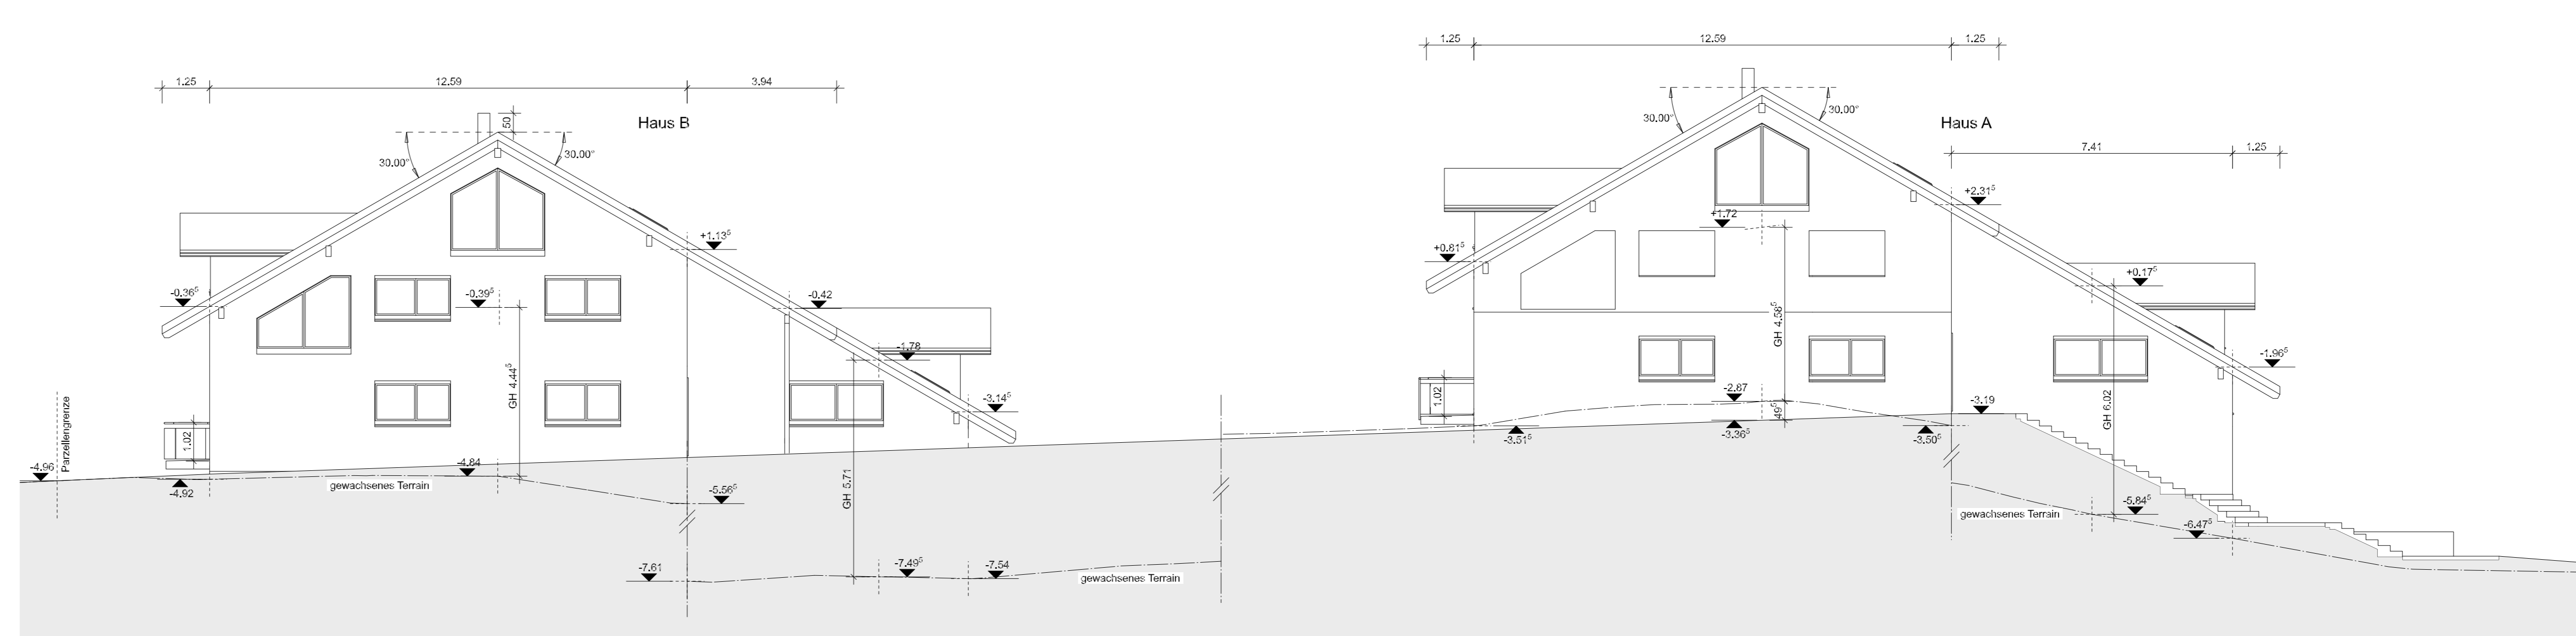

Fassaden Süd Haus A

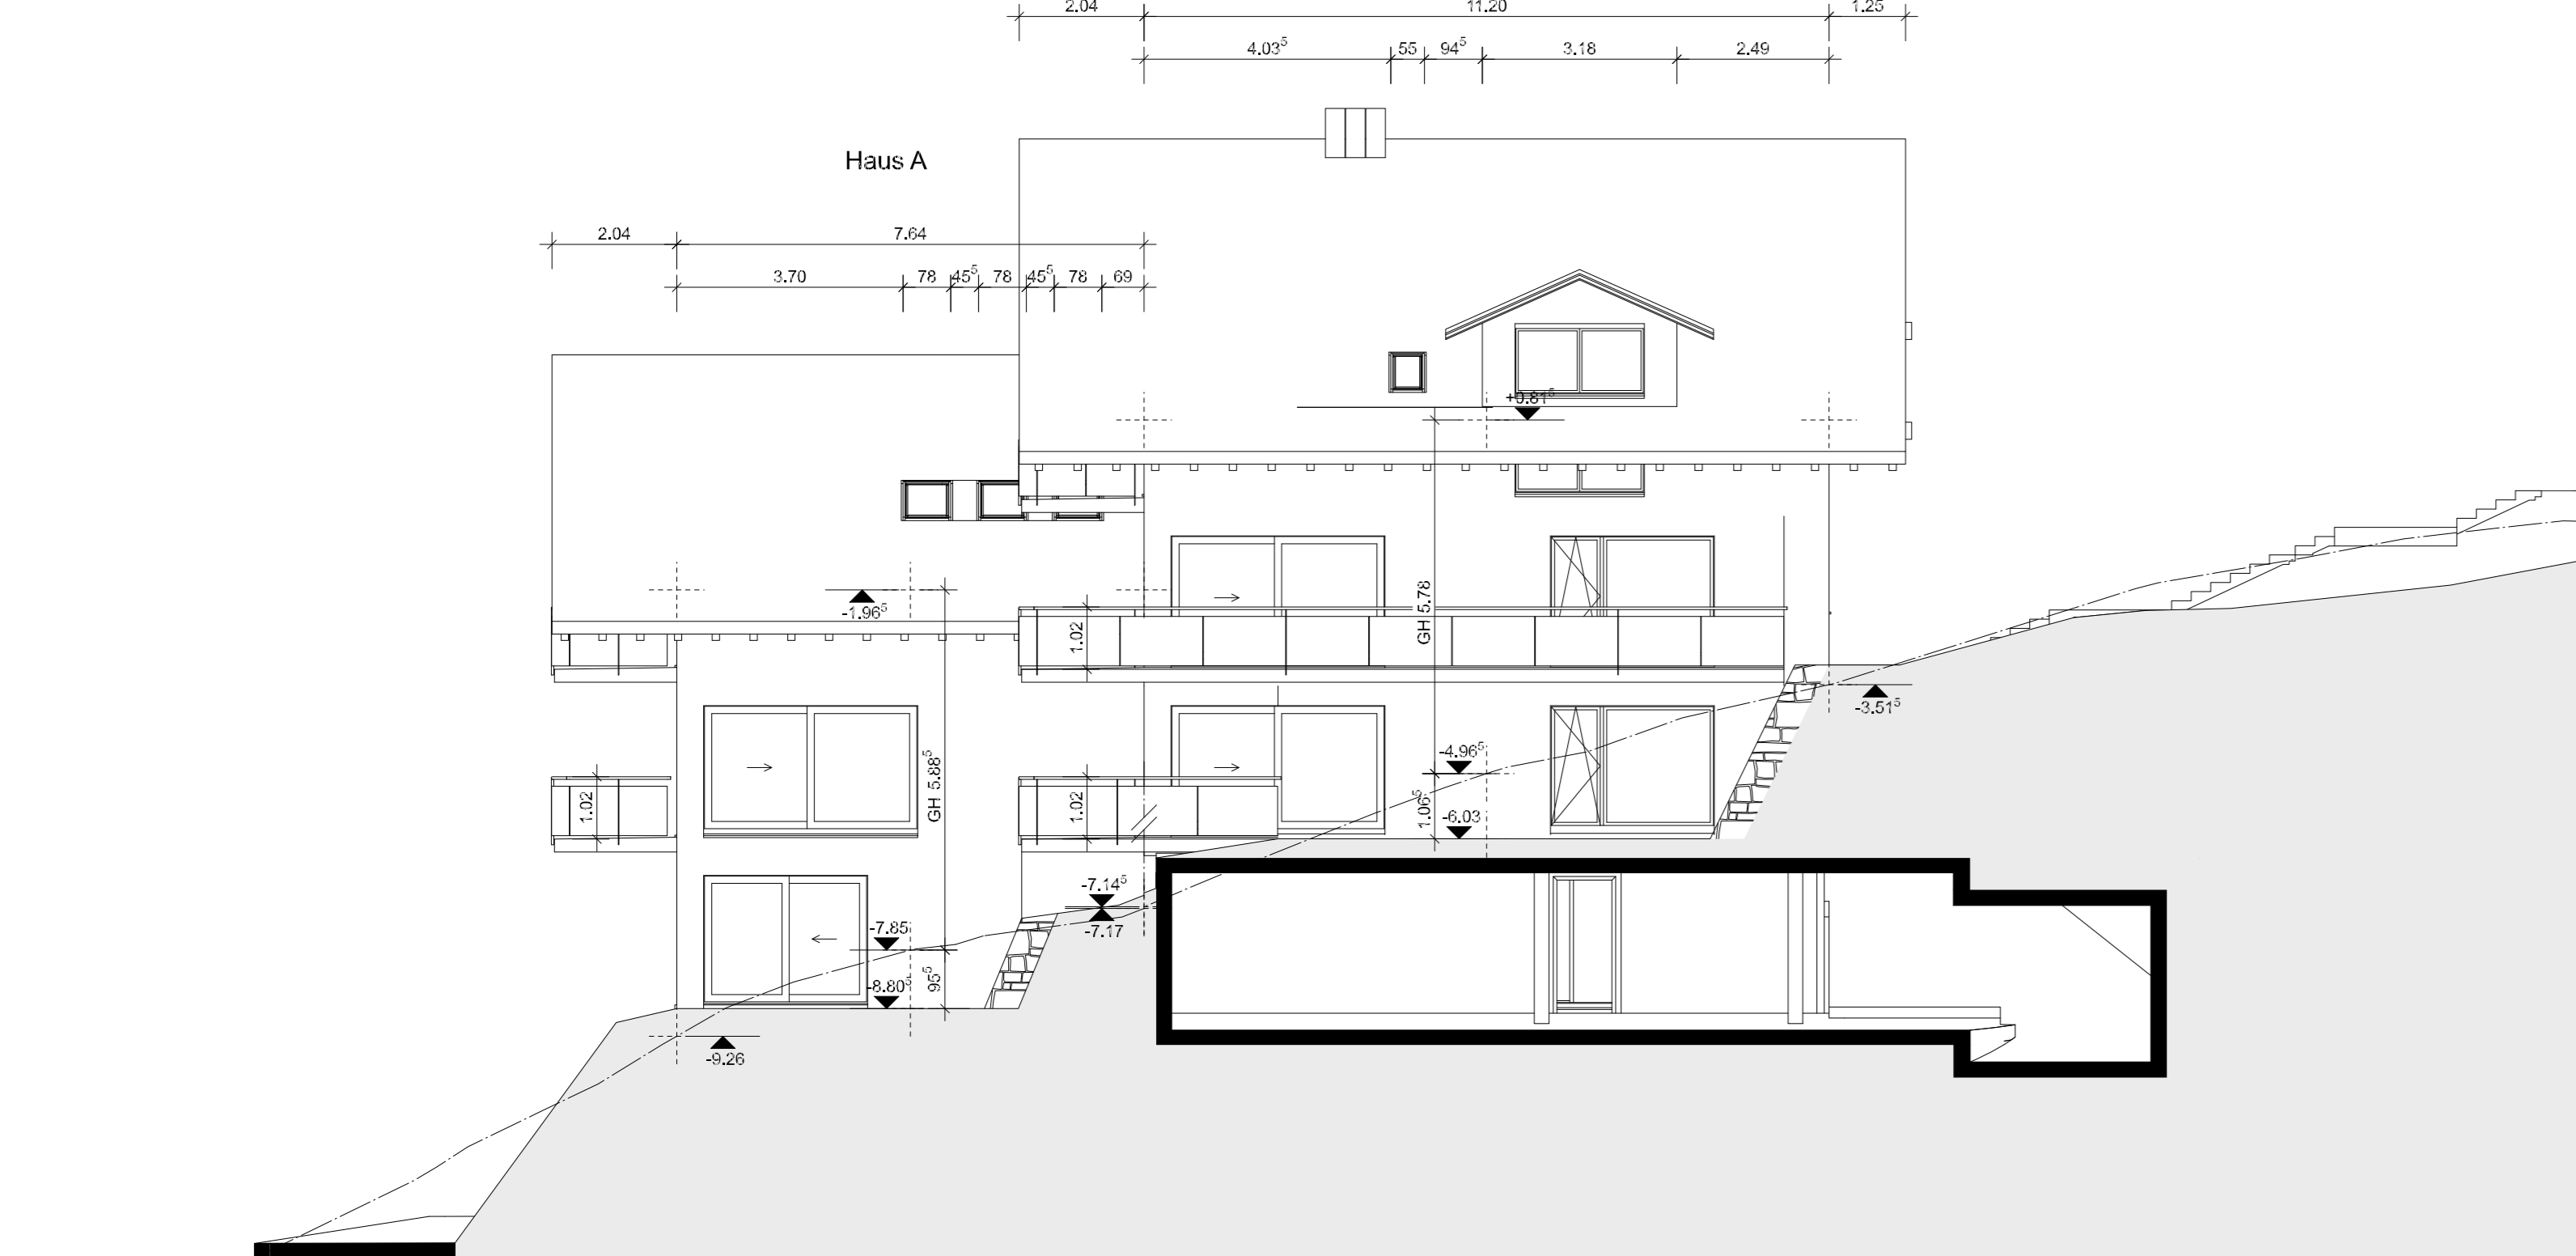

Fassaden Nord Haus B

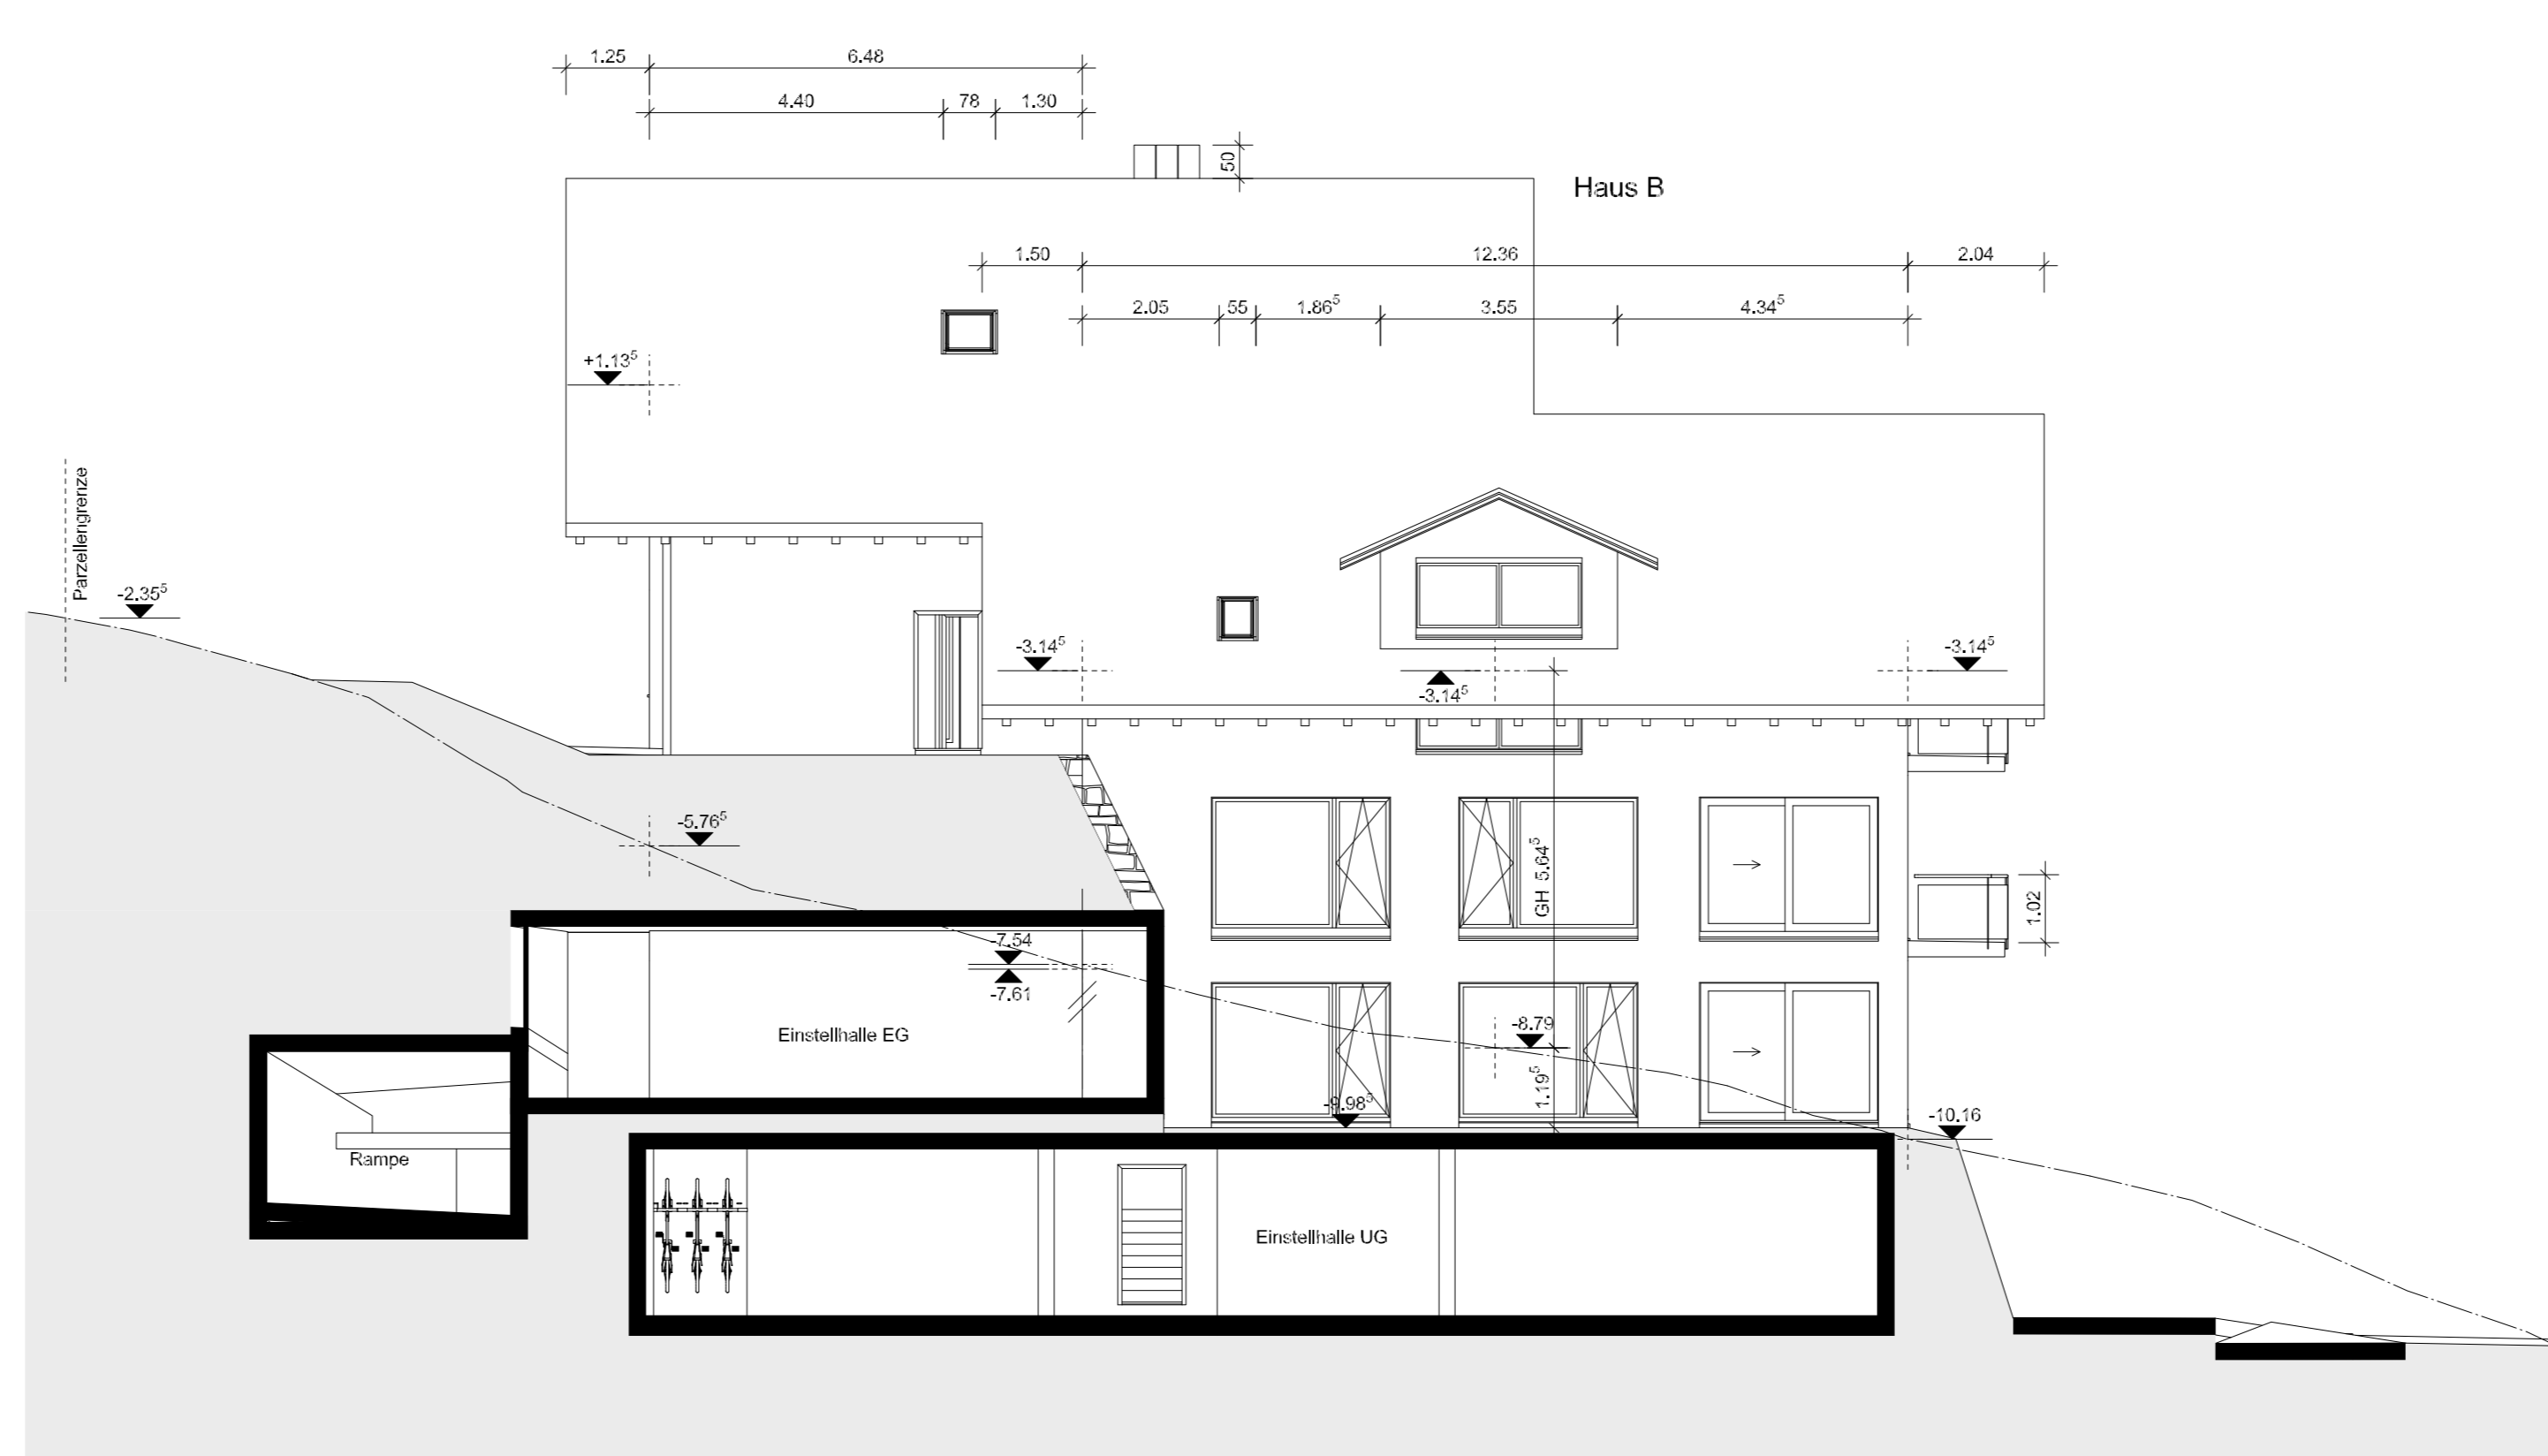

Fassaden Süd Haus B

